
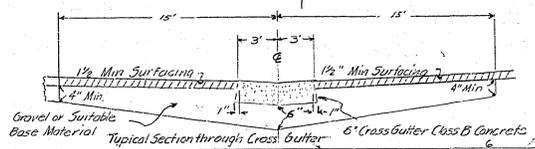
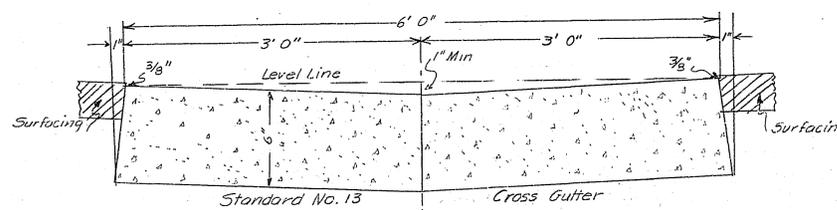




Campbell Avenue

File No. F.B. 29	SIERRA FOOTHILLS NO. 4	
Drawn By	Checked By	
Approval Recommended:	Approved:	Date
W. R. MAXWELL 110 W. Base Line San Bernardino, Calif.	LLS 2728 Land Surveying and Construction Layout San Bernardino, Calif.	Sheet 3 of 3
Scale: Hor. 1" = 40' Vert. 1" = 4'	Specification No.:	Drawing No.

Approved By B. D. Powell 7-1-57  
For Road Commissioner - Riverside County

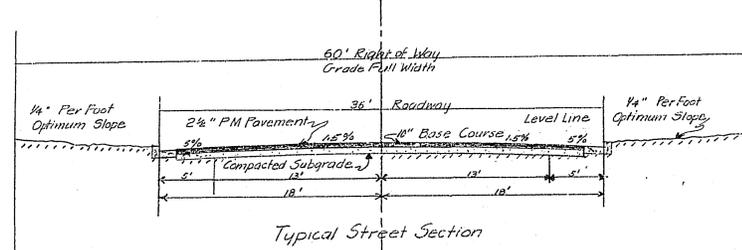

Curb Return Data Unless Otherwise Shown:  
 $\Delta = 90^\circ$   
 $R = 20'$   
 $L = 31.42'$

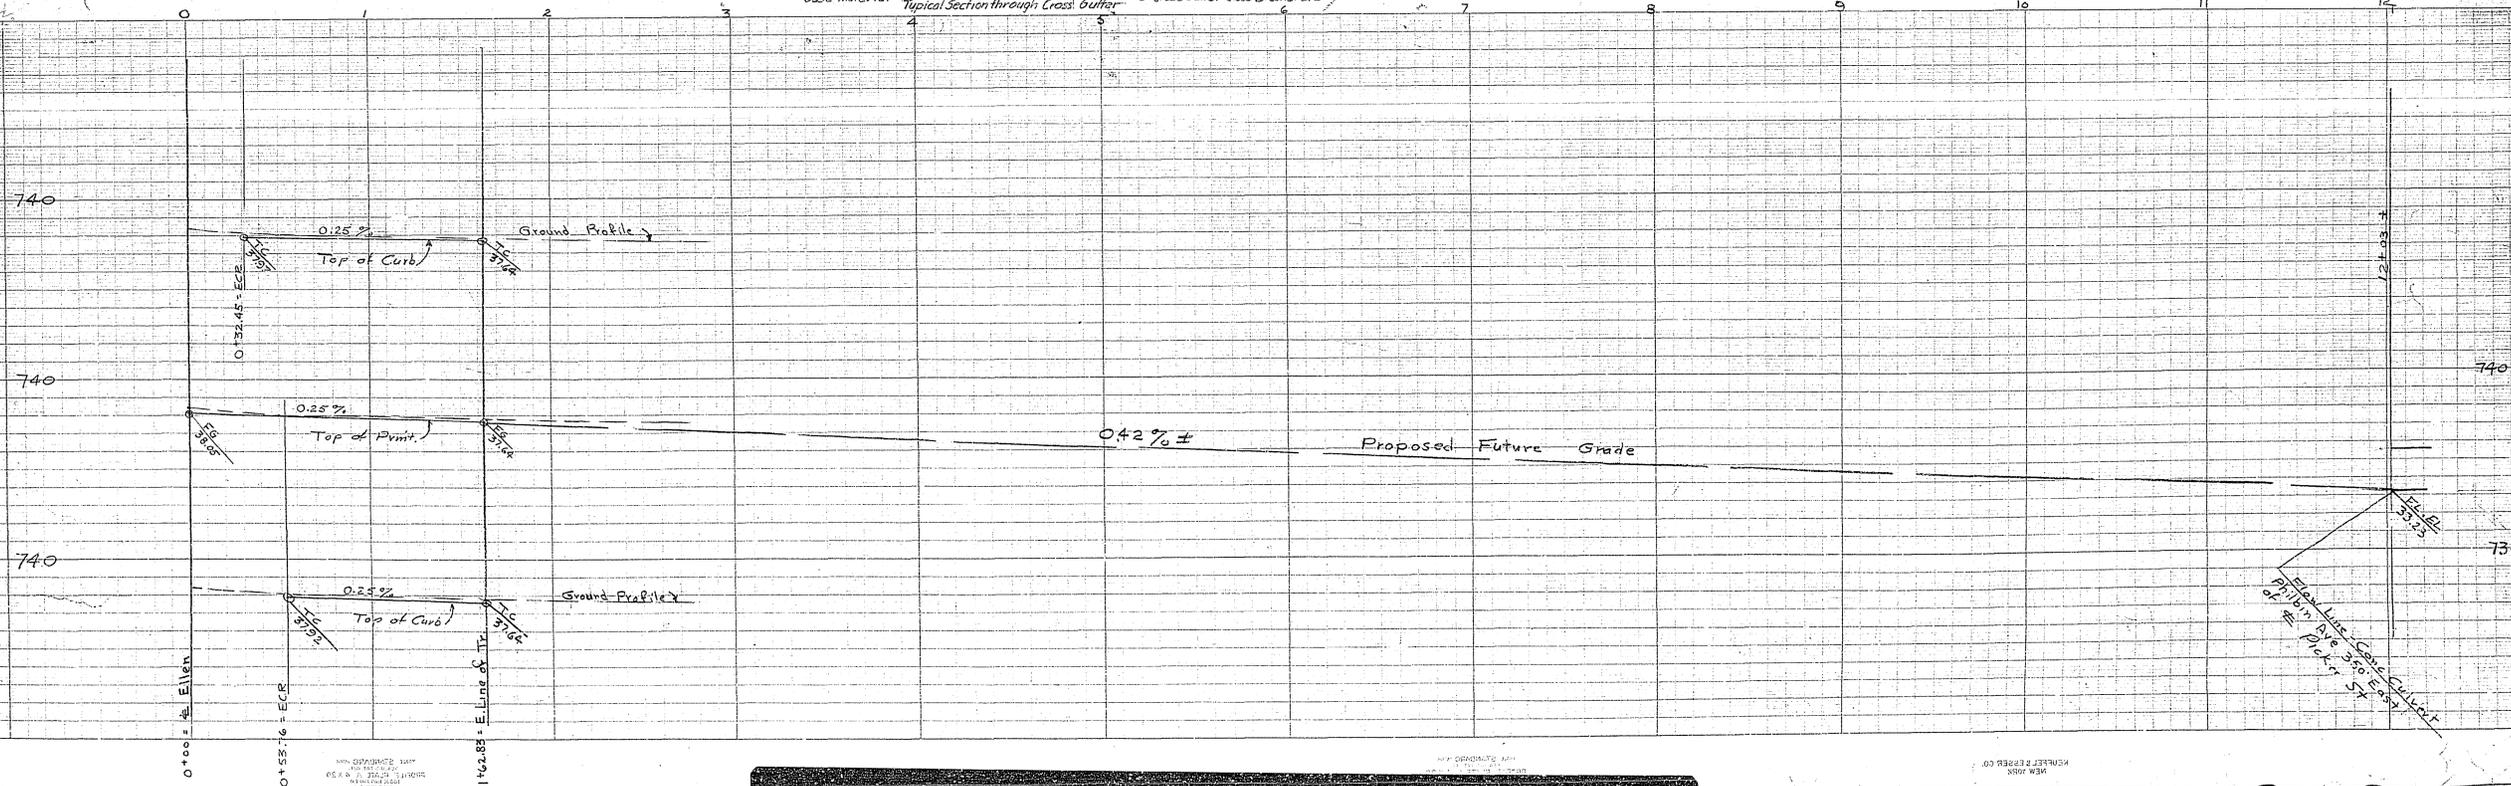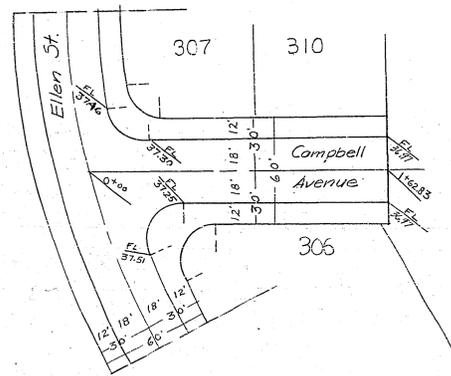


R-558 723-R

ELLEN STREET


Job No.	SIERRA FOOTHILLS NO. 4	
Drawn By		
Checked By		
Approval Recommended:	Approved:	Date:
W. R. MAXWELL 310 W. Rose Lane Land Surveying and Construction Layout San Bernardino, Calif.	LLS 2788	Drawing No.
Scale:	Specification No.:	Sheet 2 of 3

Approved By *B.O. Russell* 4-1-57  
For Road Commissioner - Riverside County.

Curb Return Data, Unless Otherwise Shown:  
 $\Delta = 90^\circ$   
 $R = 20'$   
 $L = 31.42'$

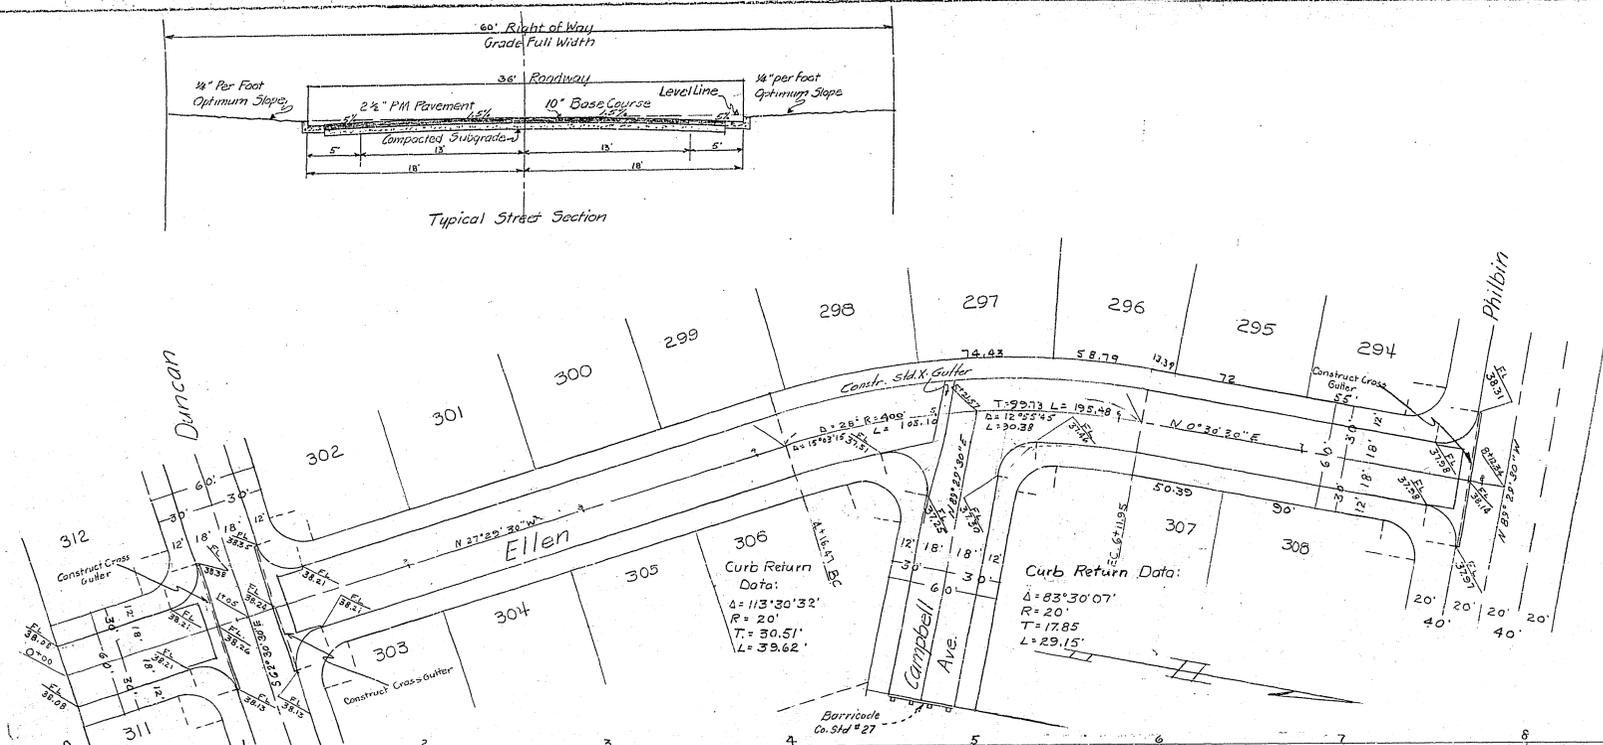

B.M. R.R. Spike in Guy Pole  
 S.E. Cor. Philbin & Pichey Sts.  
 EL. 137.83



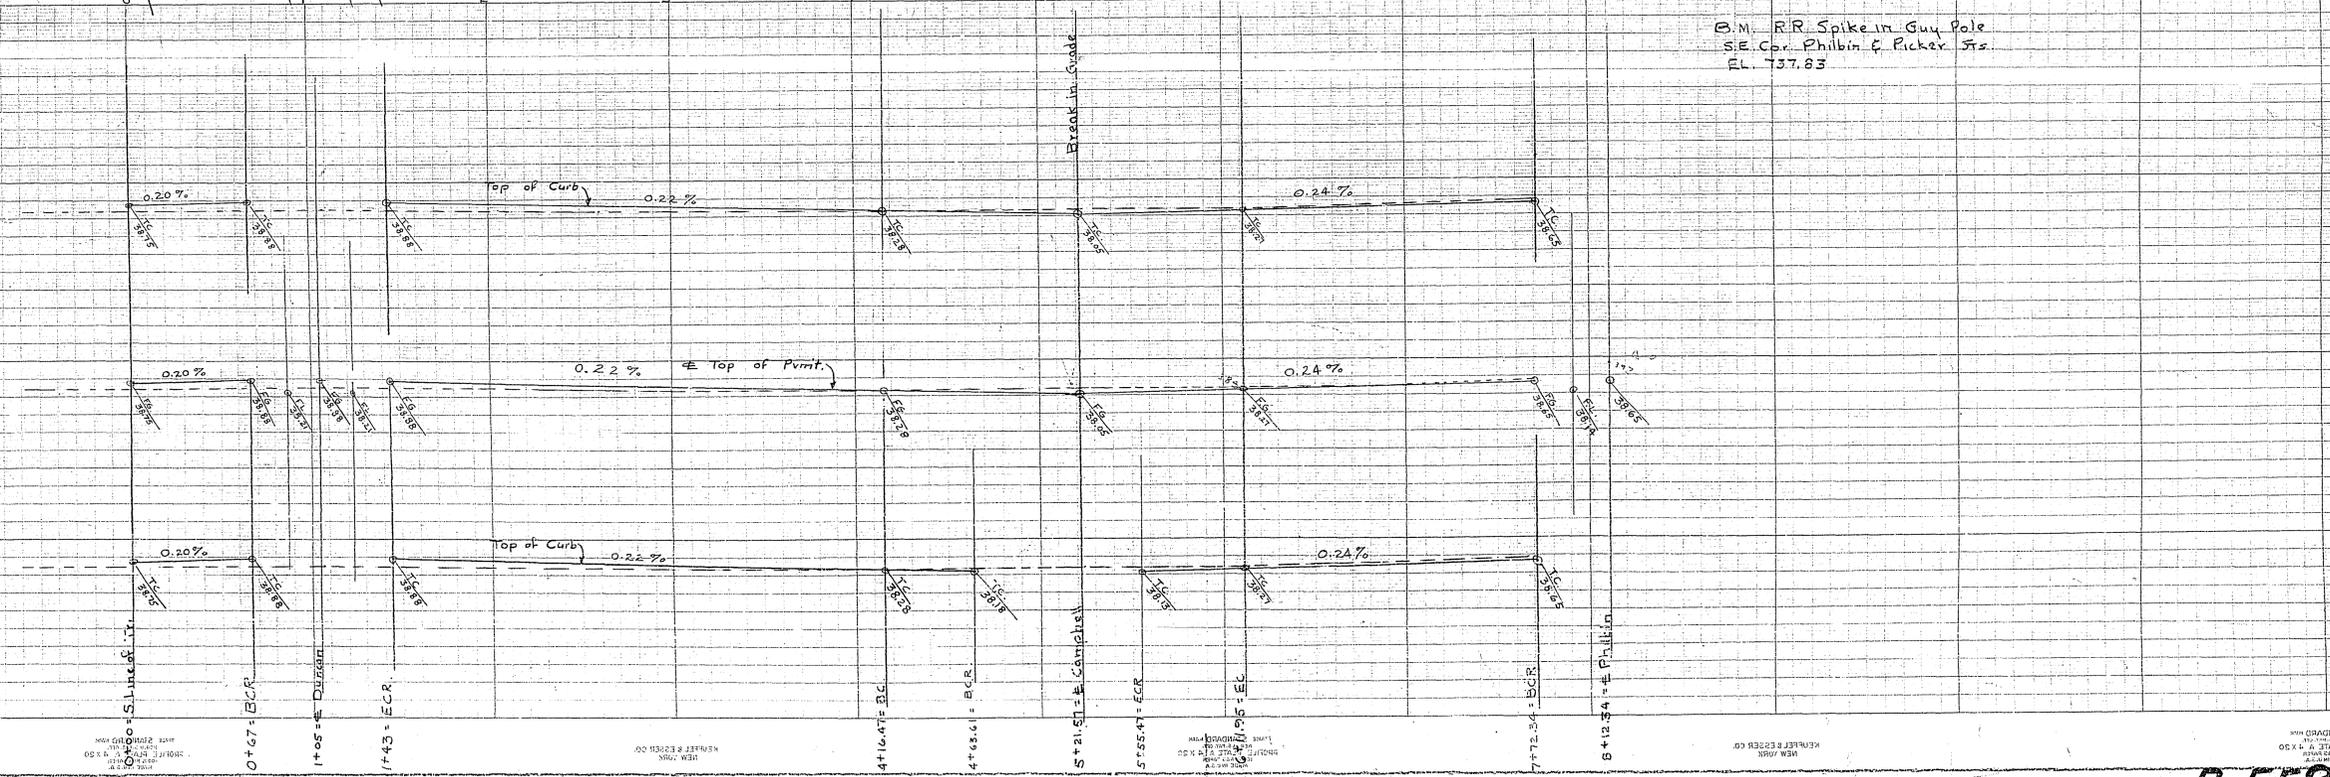


R-558723-R

Philbin Ave. - Duncan Ave.

File No.	SIERRA FOOTHILLS NO. 4		
Drawn By			
Checked By			
Approval Recommended	Approved	Date	Drawing No.
W. R. MAXWELL Lead Surveyor and Construction Layout 210 W. Base Line	LLS 2788 San Bernardino, Calif.		Sheet 1 of 3
Scale:	Specification No.:		

Approved By: B. D. Russell 7-1-57  
For Road Commissioner, Riverside County

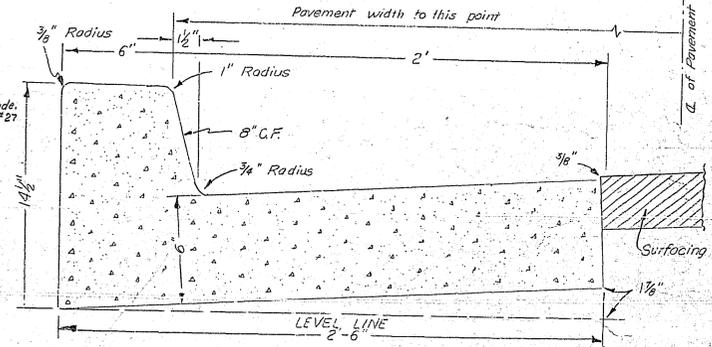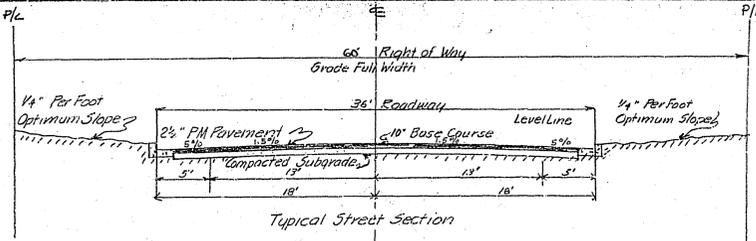
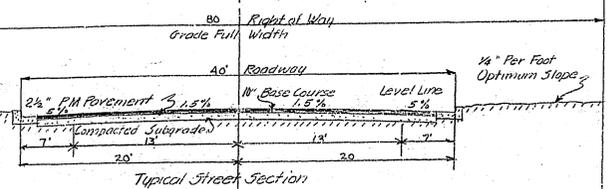


B.M. RR Spike in P.P.  
S.E. Cor. Duncan & Challen Sts  
E.L. 741.32

Quantities:  
Curb & Gutter - 2562 Lin Ft.  
Plant Mix Surfacing - 40,485 sq ft  
Cross Gutters - 3

NOTES

- All work shall conform to the requirements of the requirements of the Riverside County Road Department Specifications for the improvement of subdivision, dated 12-56.
- Subdivider will install street signs conforming to County Standard No. 28 as directed.
- Any relocation of existing utilities to clear the proposed work shall be the responsibility of the subdivider.
- Pavement widening to meet curb to be done by County Forces. Subdivider will grade, place base material, and leave in a condition safe for traffic.

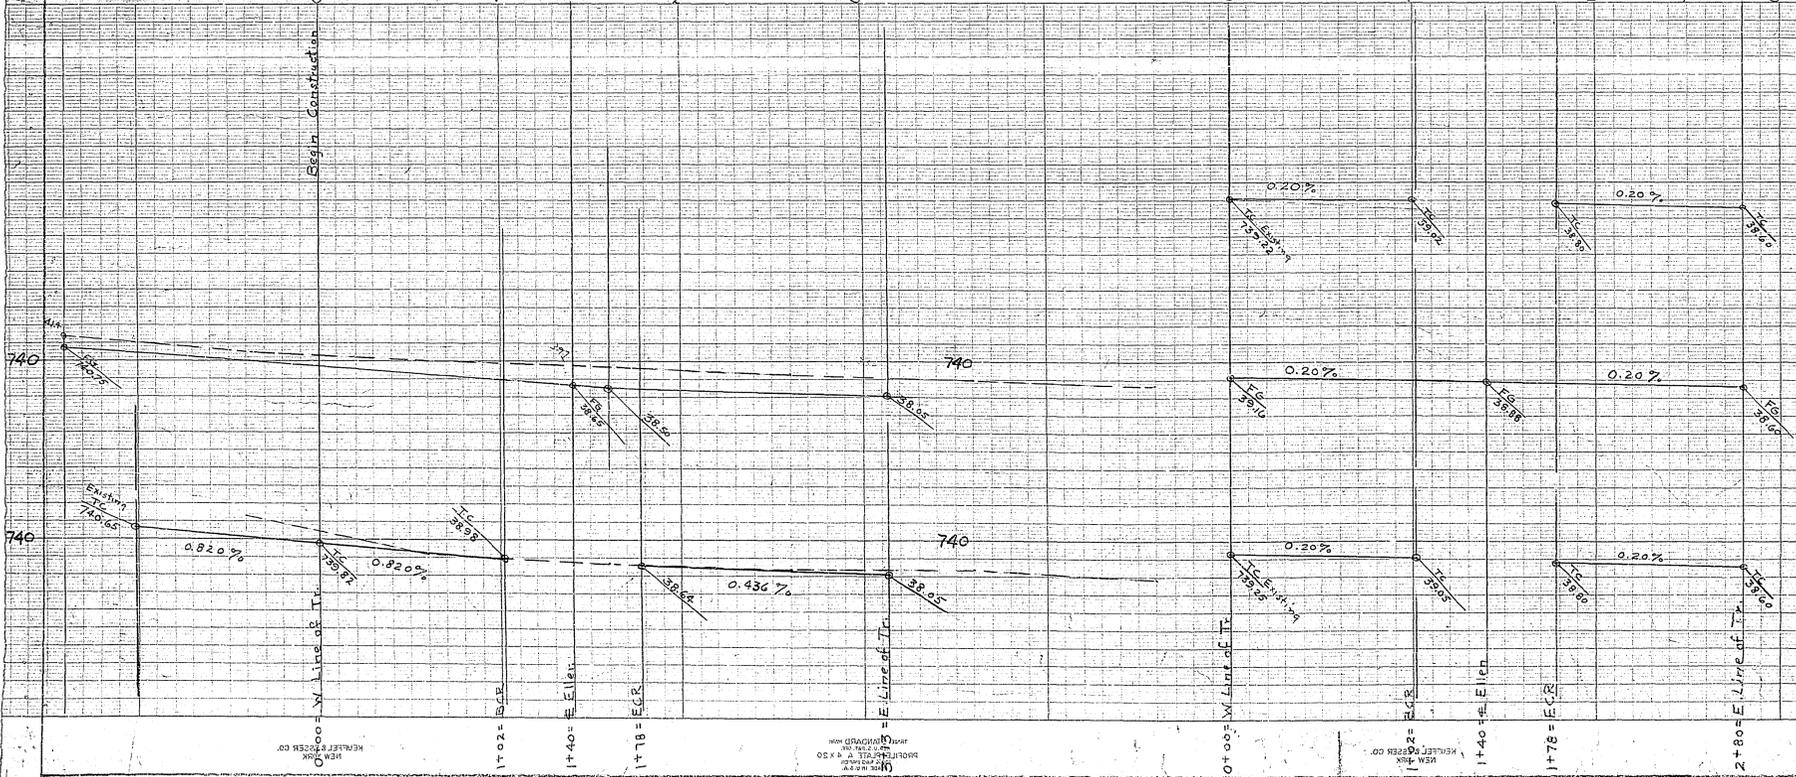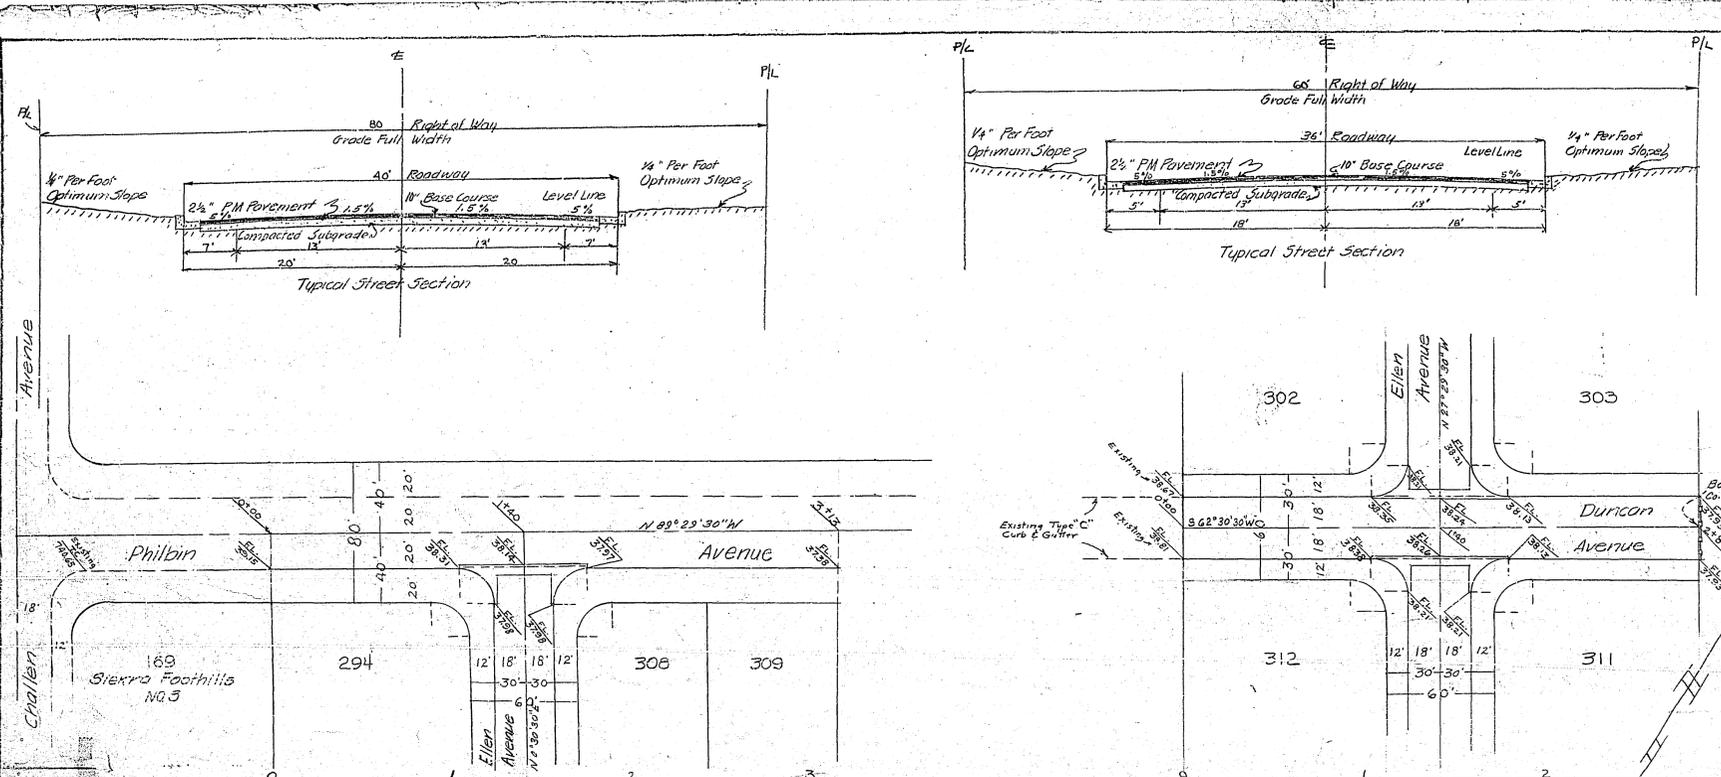

R-558423-R